



JESGO GALLERY RENTAL PACKAGE



OWNER

Jessica Gorlicky
jessica@jessgo.com
@jessgo333
416 -451-0788




CONTACT

Elizaveta Zhurkovskaya
Gallery Manager / Curator
elizaveta@jessgo.com
416-829-1939



LOCATION

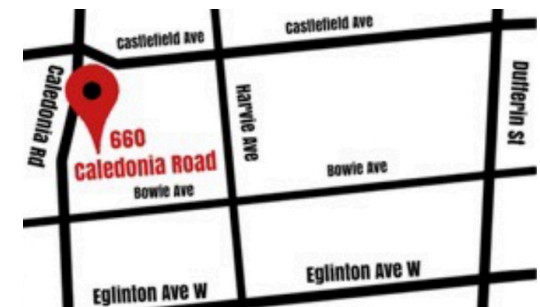

www.jessgo.com

THE VENUE



Jessica Gorlicky Designs is a recently renovated pop art gallery. It is placed in the heart of the art/fashion district of Toronto featuring various collections of Jessica's current works of art.

You can rent it for an art show/exhibition or any art project you have in mind. Jessica's art can be removed from the walls for the duration of your project.



You can celebrate your birthday, have painting activities for kids/adults, hold a photoshoot session and what not. The space is 2300 sq ft space and can accommodate about 200-250 people, standing.

During the day the gallery is full of sunshine coming from 30 ft wide windows. During the evening the gallery has track lighting that is adjustable.



Included in your rental package:

- Unlimited free parking
- 2 tables (adjustable, 1 1/2 ft - 5 ft) + 4 folding tables
- One washroom
- Visual/ Music equipment: Projector + 1 music box
- Free wi-fi on site
- Temperature Control
- LED lights
- At least one staff member from the Jessgo team

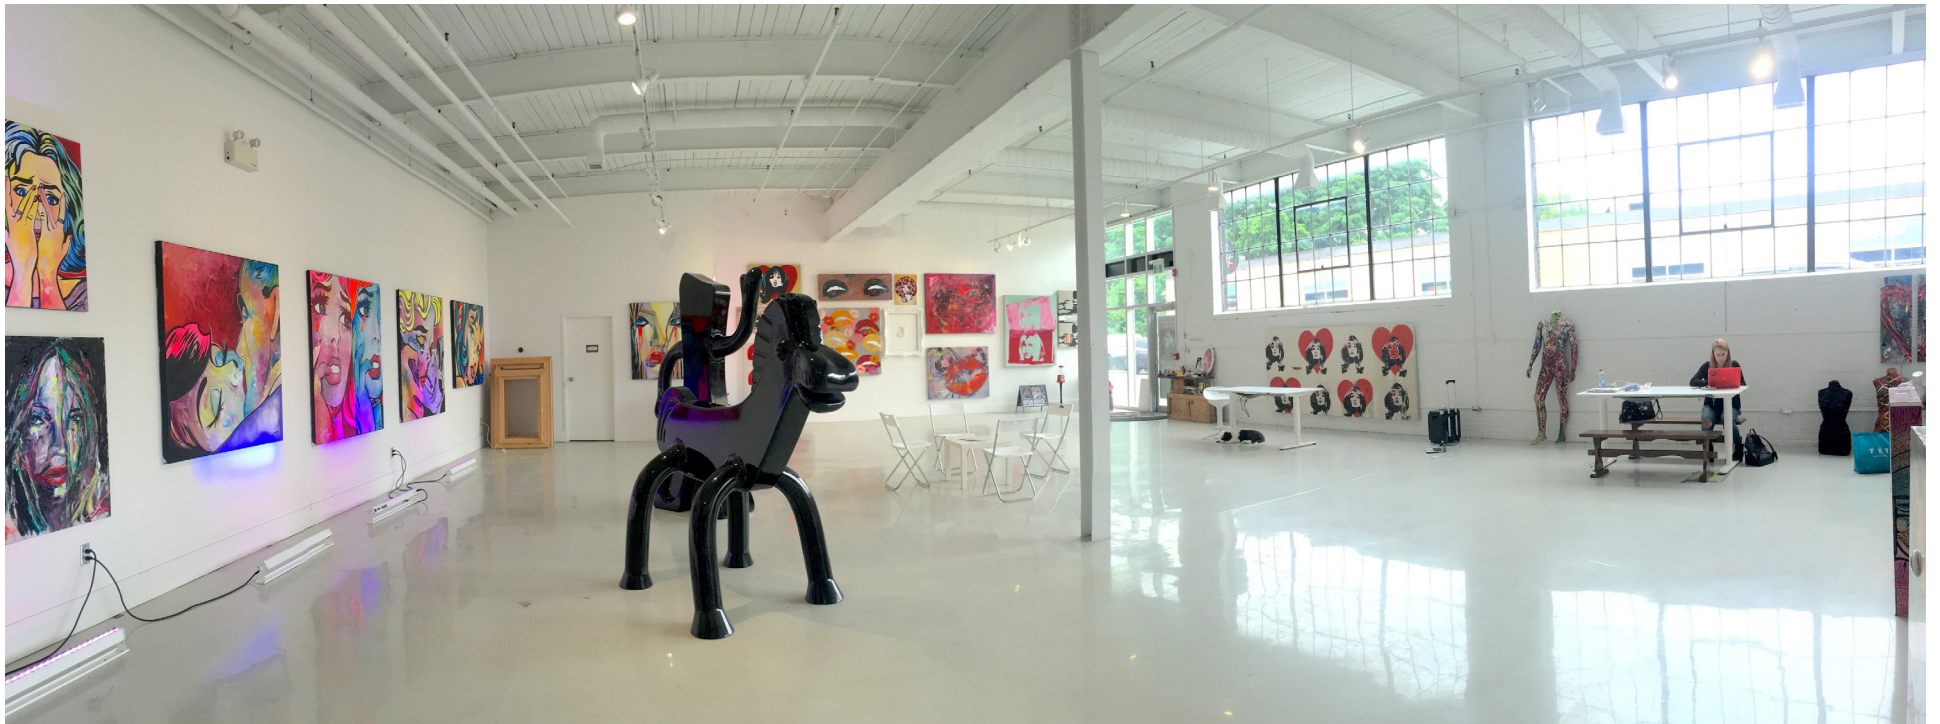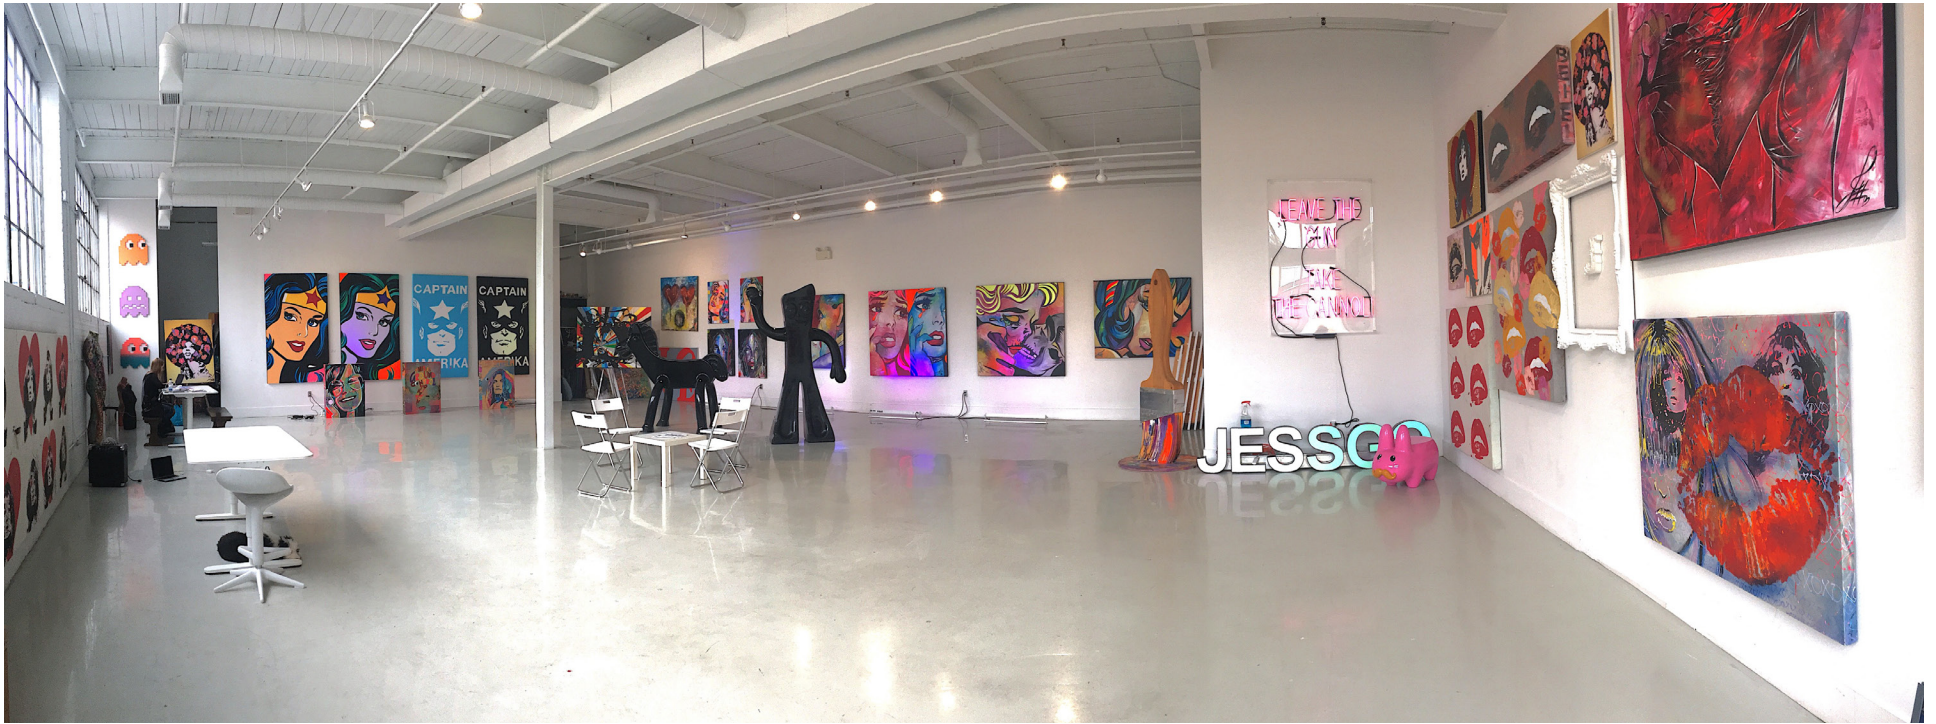



GALLERY




GALLERY



GALLERY

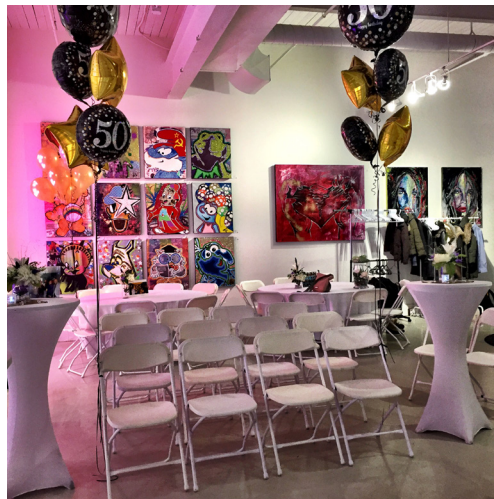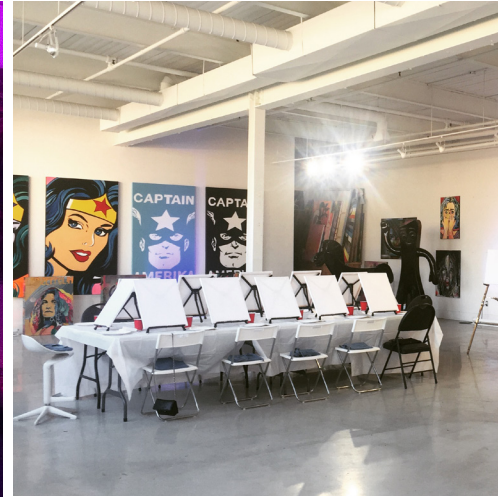

FLOORPLAN

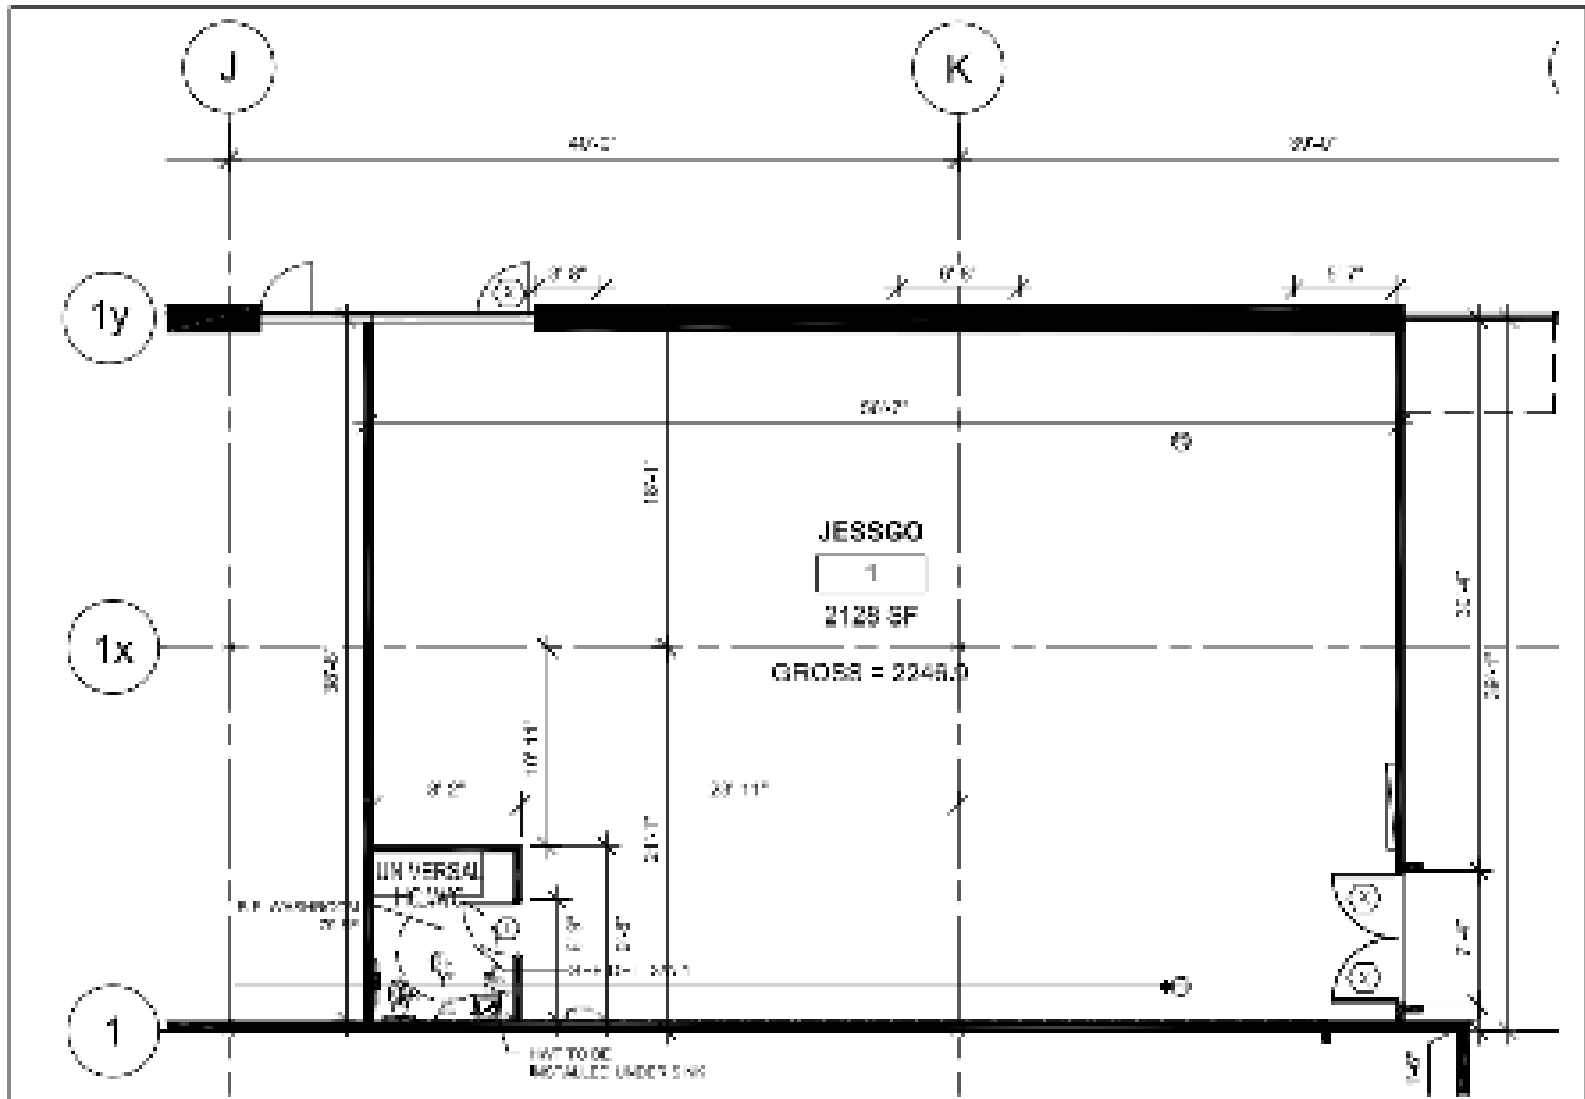

2 MAIN MECH. FLOOR PLAN
SCALE: 1/8" = 1'-0"