



THE DOWNTOWN ATHLETIC CLUB

PACKAGES AND LAYOUTS

WELCOME!

Welcome to THE VENUE at the DAC

Included in this document are our meeting packages, room layouts and contact sheets. Please look them over and contact us with any questions! We are ready to help you plan your perfect day!

PACKAGES - PAGE 2-7

LAYOUTS - PAGE 8-16

CONTACT SHEET - PAGE 17



THE DOWNTOWN ATHLETIC CLUB

PACKAGES

PACKAGES



THE DOWNTOWN ATHLETIC CLUB

ALL DAY RETREAT

**CLUB ROOM OR SUNSET ROOM | MAXIMUM 28 GUESTS BREAKFAST + LUNCH + AFTERNOON SNACK
U-SHAPE SETUP | FULL AV PROJECTOR + COMPUTER HOOK-UPS | FLIP CHART**

EARLY RISER CONTINENTAL

*Assortment of fresh house-made pastries, fresh cut seasonal fruit, yogurt & granola.
Local organic regular and decaf coffee. Assortment of hot tea. Chilled orange juice.*


DELI PLATTER LUNCH BUFFET

*Sliced turkey, ham and roast beef. Assortment of sliced domestic cheeses, wheat, sourdough and croissants with assorted sandwich toppings and condiments. Served with fresh seasonal house salad and house bread. Includes fresh baked cookies.
Served with iced tea, lemonade and assorted sodas.*

AFTERNOON SNACK

House-made tortilla chips, salsa, guacamole, and queso. Fresh seasonal fruit and coffee refresh.

PRICES START AT \$65/PERSON ALL-INCLUSIVE

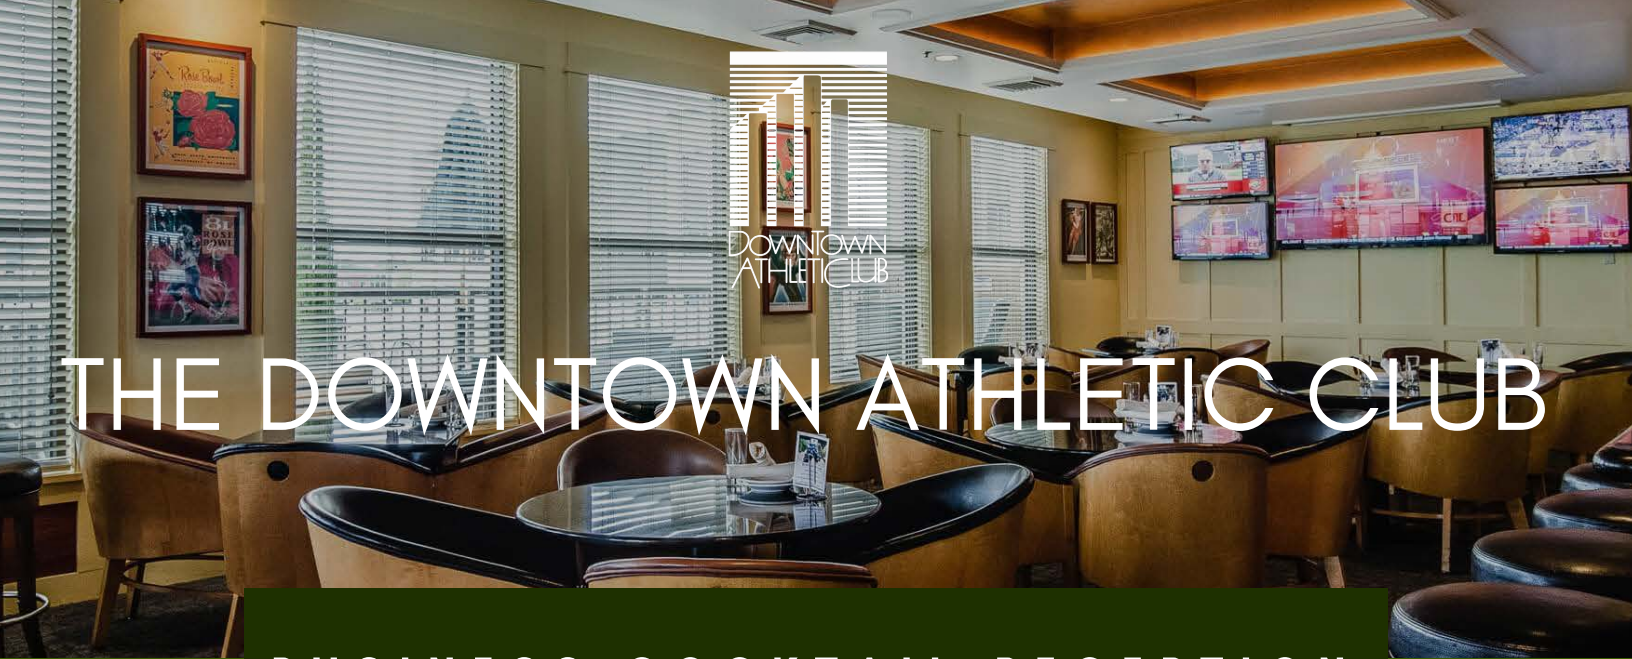

THE DOWNTOWN ATHLETIC CLUB

BUSINESS COCKTAIL RECEPTION

**CLUB ROOM AND BALLROOM A | MAXIMUM 50 GUESTS | HEAVY APPETIZERS + BAR SERVICE
HIGH-TOP TABLES + SEATED ROUNDS | ONE WIRED MICROPHONE SETUP
5:00P – 7:00P**

HEAVY APPETIZERS + SOCIAL PLATTERS

*Chicken Skewers, Ax Billy Sliders, Shrimp Cocktail, Meatballs
Cheese & Charcuterie Plate, Fruit Tray and Spinach Artichoke Dip*

BAR SERVICE

*Top Shelf & Mid-level liquor, assorted local and domestic bottled beer, assorted house and local wines. Hosted or cash bar available.
Selection of Non-Alcoholic Beverages (soda, iced tea, lemonade)*

PRICES START AT \$34/PERSON. ALCOHOLIC BEVERAGES NOT INCLUDED.



THE DOWNTOWN ATHLETIC CLUB

CATERED LUNCH & LEARN

**CLUB ROOM | MAXIMUM 35 GUESTS | BUFFET LUNCH & BEVERAGE SERVICE
LCD PROJECTOR + SCREEN | CRESCENT ROUNDS
11:30A - 1:30P**

FAJITA BAR LUNCH BUFFET

Marinated chicken and beef with sautéed onions and peppers. Seasoned beans, Spanish rice, assorted toppings. Flour and corn tortillas with house-made tortilla chips & salsa. Seasonal greens salad and freshly baked cookies.

Served with your choice of iced tea, lemonade, assorted sodas, regular or decaf coffee.

PRICES START AT \$35/PERSON ALL-INCLUSIVE



THE DOWNTOWN ATHLETIC CLUB

EXECUTIVE BOARD MEETING

**BOARDROOM | MAXIMUM 20 GUESTS | BREAKFAST + LUNCH + HAPPY HOUR
CONFERENCE PHONE | FLAT SCREEN TV SETUP**

ALL-AMERICAN BREAKFAST

Assortment of freshly baked house pastries, fresh seasonal fruit, scrambled eggs with cheddar cheese, breakfast potatoes, bacon and sausage. Local organic regular and decaf coffee. Assortment of hot tea. Chilled orange juice.

AX BILLY RESTAURANT LUNCH ORDER

Enjoy individualized selections from our in-house restaurant, the Ax Billy Grill. Comes with choice of beverage. Place orders upon arrival and receive service at lunch for all your guests.

HAPPY HOUR

Cheese & charcuterie board of local and imported cheeses and meats, hand-crafted bruschetta and house bread. Choose your alcoholic beverage from our seasonal cocktails, draft list or extensive wine selection.

PRICES START AT \$67/PERSON ALL-INCLUSIVE



THE DOWNTOWN ATHLETIC CLUB

L A R G E T R A I N I N G & S E M I N A R

**BALLROOM | MAXIMUM 100 GUESTS | CONTINENTAL BREAKFAST
LCD PROJECTOR + SCREEN | CLASSROOM STYLE | FULL AUDIO SETUP
PENS & PADS AT EACH PLACE, WIFI CARDS AT EACH TABLE
8:00A - 12:00P**

CONTINENTAL PLUS BREAKFAST

Assortment of bagels and cream cheese, fresh seasonal fruit, scrambled eggs with cheddar cheese, breakfast potatoes. Local organic regular and decaf coffee. Assortment of hot tea. Chilled orange juice.

Coffee & Teas refreshed throughout the day. Water station setup for easy access.

PRICES START AT \$30/PERSON ALL-INCLUSIVE



THE DOWNTOWN ATHLETIC CLUB


L A Y O U T S

LAYOUTS

THE VENUE at the DOWNTOWN ATHLETIC CLUB


THIRD FLOOR

MEZZANINE LEVEL

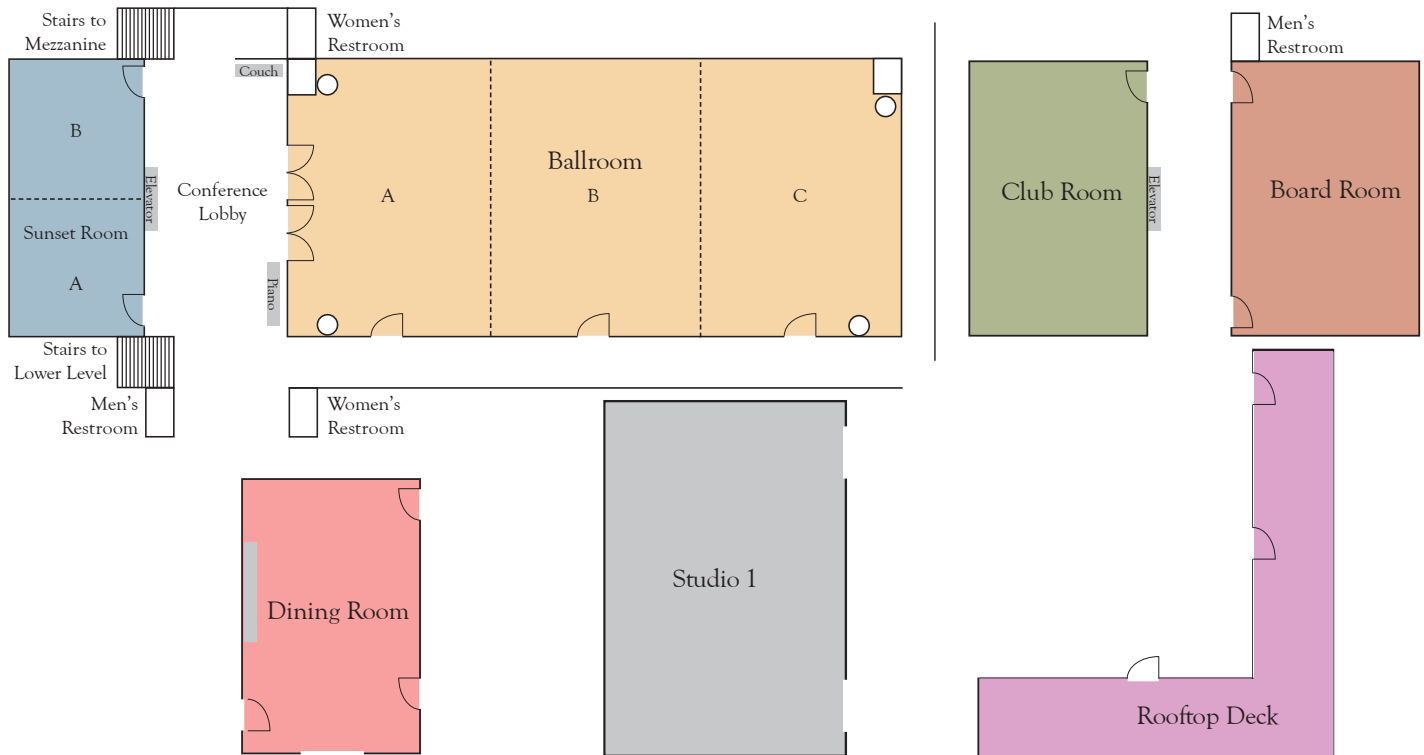


Room	Dimensions	Sq Ft	Occupancy						
			Rounds	Crescent Rounds	Classroom	Theater	Conference	"U" Shape	Hollow Sq
Ballroom	84.5' x 39'	3,300	240	180	120	300	—	—	—
Ballroom A+B	56' x 39'	2,200	160	120	80	120	80	80	80
Ballroom A, B or C	28' x 39'	1,100	72	54	40	60	50	40	46
Sunset Rm	16.5' x 44'	726	40	30	18	50	24	20	24
Sunset A or B	16.5' x 22'	363	16	12	8	20	8	—	—
Club Room	20.5' x 41'	840	48	36	25	50	26	32	40
Board Room	33' x 19'	630	—	—	—	—	20	—	—
Studio 1	36' x 63'	2,268	120	90	80	120	—	—	—

The Ax Billy dining room and seasonal outdoor terrace are available for rental. Please inquire about rates.

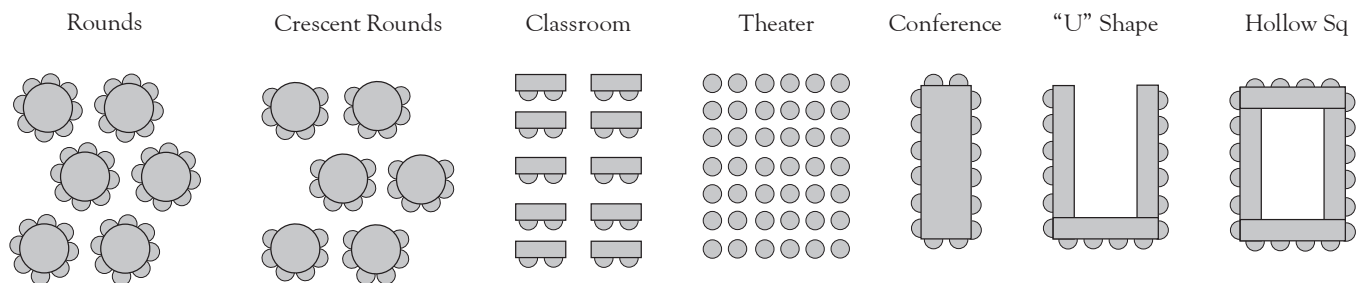


THE VENUE at the DOWNTOWN ATHLETIC CLUB

BALLROOM // THIRD FLOOR

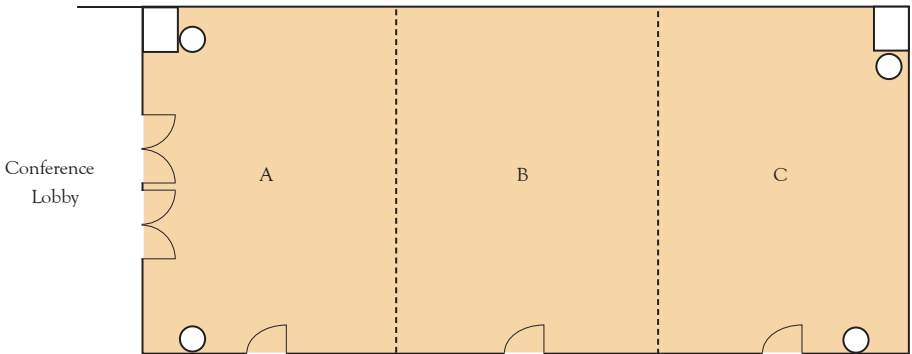


Room	Dimensions	Sq Ft	Occupancy						
			Rounds	Crescent Rounds	Classroom	Theater	Conference	"U" Shape	Hollow Sq
Ballroom	84.5' x 39'	3,300	240	180	120	300	—	—	—
Ballroom A+B	56' x 39'	2,200	160	120	80	120	80	80	80
Ballroom A, B or C	28' x 39'	1,100	72	54	40	60	50	40	46

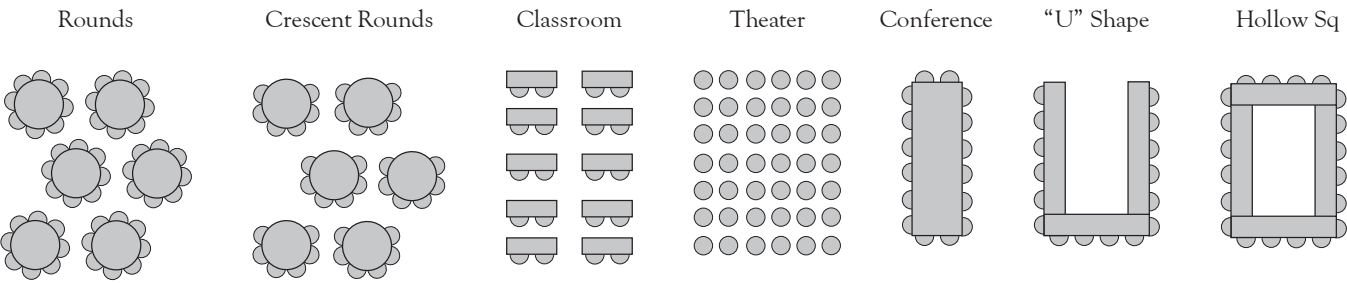

THE VENUE at the DOWNTOWN ATHLETIC CLUB


SUNSET ROOM // THIRD FLOOR

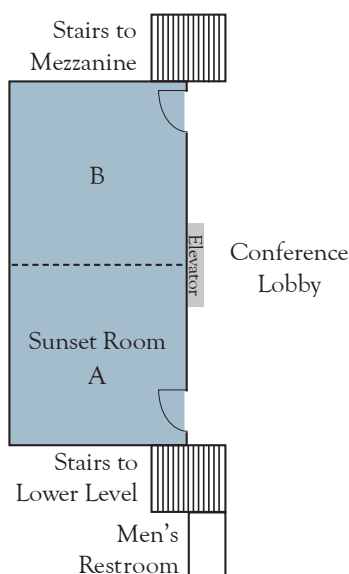

Occupancy

Room	Dimensions	Sq Ft	Rounds	Crescent Rounds	Classroom	Theater	Conference	"U" Shape	Hollow Sq
Sunset Rm	16.5' x 44'	726	40	30	18	50	24	20	24
Sunset A or B	16.5' x 22'	363	16	12	8	20	8	—	—

The Ax Billy dining room and seasonal outdoor terrace are available for rental. Please inquire about rates.

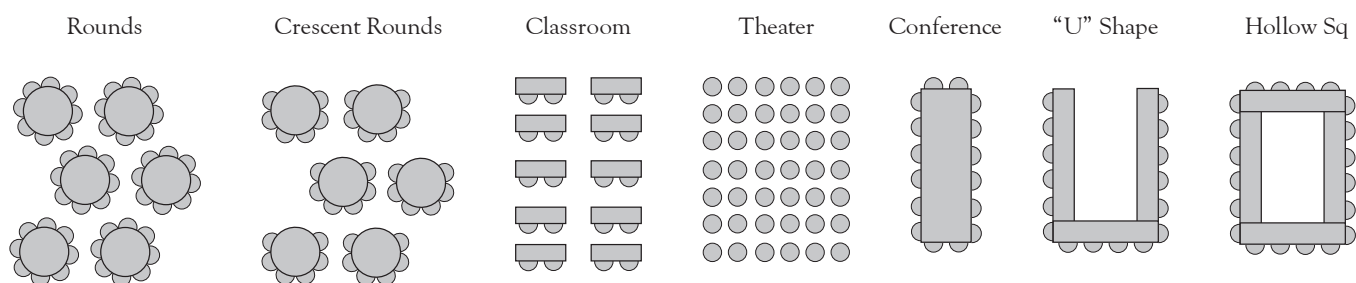


THE VENUE at the DOWNTOWN ATHLETIC CLUB

BOARD ROOM // MEZZANINE



Conference

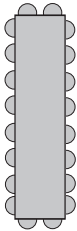


Room	Dimensions	Sq Ft	Occupancy						
			Rounds	Crescent Rounds	Classroom	Theater	Conference	“U” Shape	Hollow Sq
Board Room	33' x 19'	630	—	—	—	—	20	—	—




THE VENUE at the DOWNTOWN ATHLETIC CLUB

CLUB ROOM // MEZZANINE

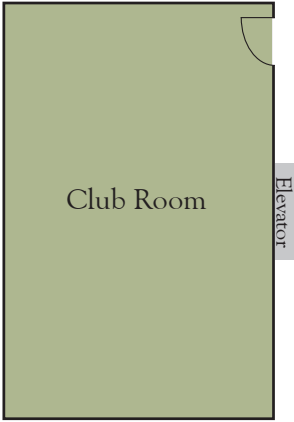

Room	Dimensions	Sq Ft	Occupancy						
			Rounds	Crescent Rounds	Classroom	Theater	Conference	"U" Shape	Hollow Sq
Club Room	20.5' x 41'	840	48	36	25	50	26	32	40

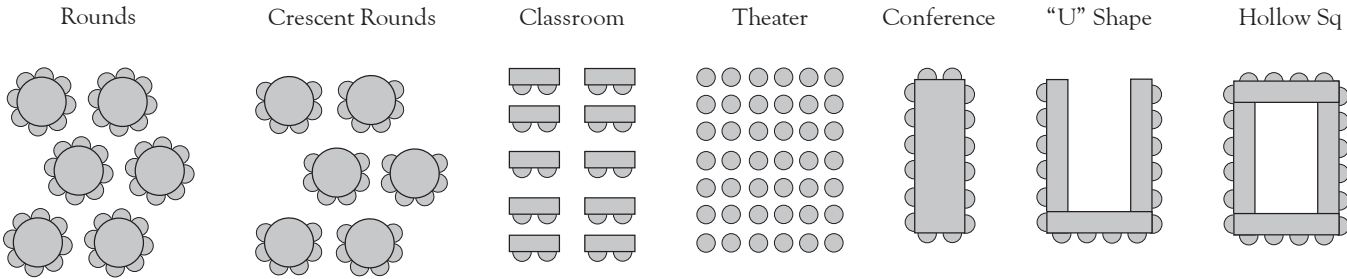

THE VENUE at the DOWNTOWN ATHLETIC CLUB

STUDIO 1



Occupancy

Room	Dimensions	Sq Ft	Rounds	Crescent Rounds	Classroom	Theater	Conference	"U" Shape	Hollow Sq
Studio 1	36' x 63'	2,268	120	90	80	120	—	—	—

Rounds

Crescent Rounds








Classroom

Theater

Conference

"U" Shape

Hollow Sq

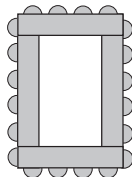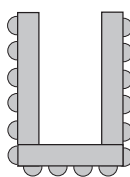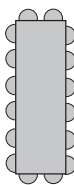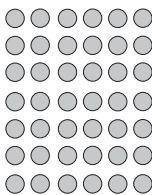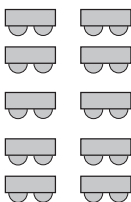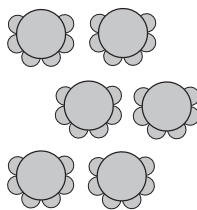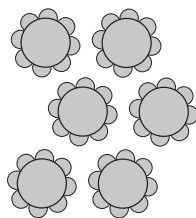


THE VENUE at the DOWNTOWN ATHLETIC CLUB

DINING ROOM // THIRD FLOOR



Occupancy									
Room	Dimensions	Sq Ft	Rounds	Crescent Rounds	Classroom	Theater	Conference	“U” Shape	Hollow Sq
Dining Room	35' x 25'	875	—	—	—	—	—	—	—
Rooftop Patio South	150' x 8'	1,200	—	—	—	—	—	—	—
Rooftop Patio West	60' x 8'	480	—	—	—	—	—	—	—

ROOFTOP PATIO // THIRD FLOOR

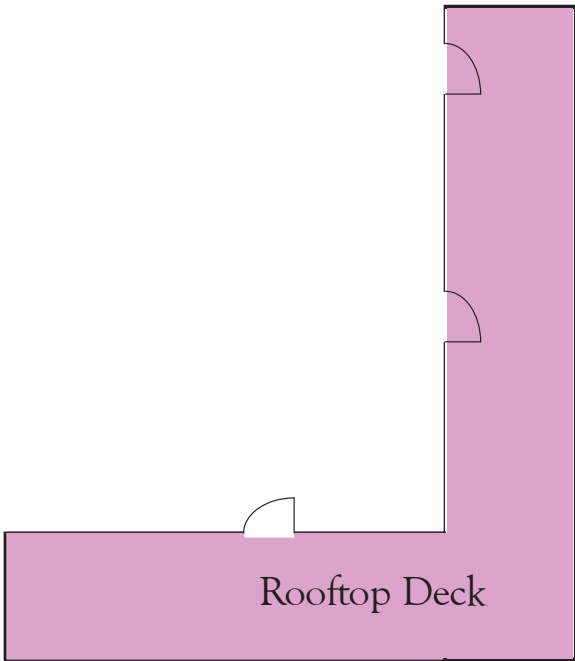


THE VENUE at the DOWNTOWN ATHLETIC CLUB

DINING ROOM // THIRD FLOOR



Occupancy									
Room	Dimensions	Sq Ft	Rounds	Crescent Rounds	Classroom	Theater	Conference	“U” Shape	Hollow Sq
Dining Room	35' x 25'	875	—	—	—	—	—	—	—
Rooftop Patio South	150' x 8'	1,200	—	—	—	—	—	—	—
Rooftop Patio West	60' x 8'	480	—	—	—	—	—	—	—

ROOFTOP PATIO // THIRD FLOOR

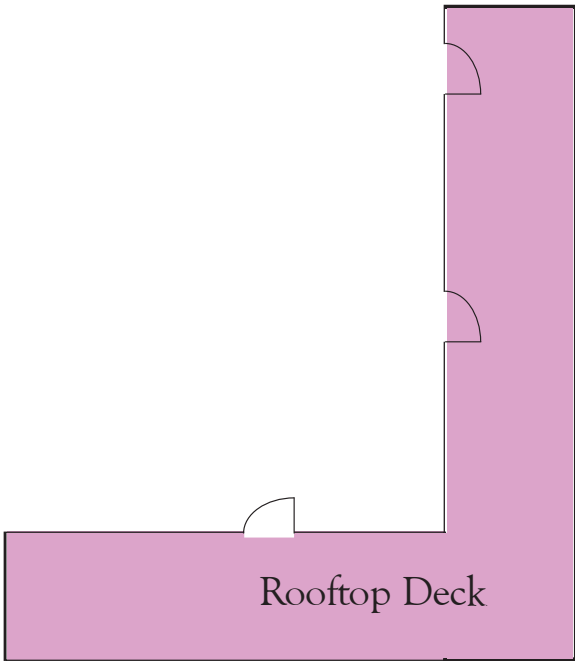



THE DOWNTOWN ATHLETIC CLUB

C O N T A C T

THE TEAM

Our team is committed to you. Let us know how we can help you create the perfect event



Margie Gillespie
Food and Beverage Director
mgillespie@downtownac.com



Thomas Pasko, CS, WSET
Restaurant Director and Sommelier
tpasko@downtownac.com